




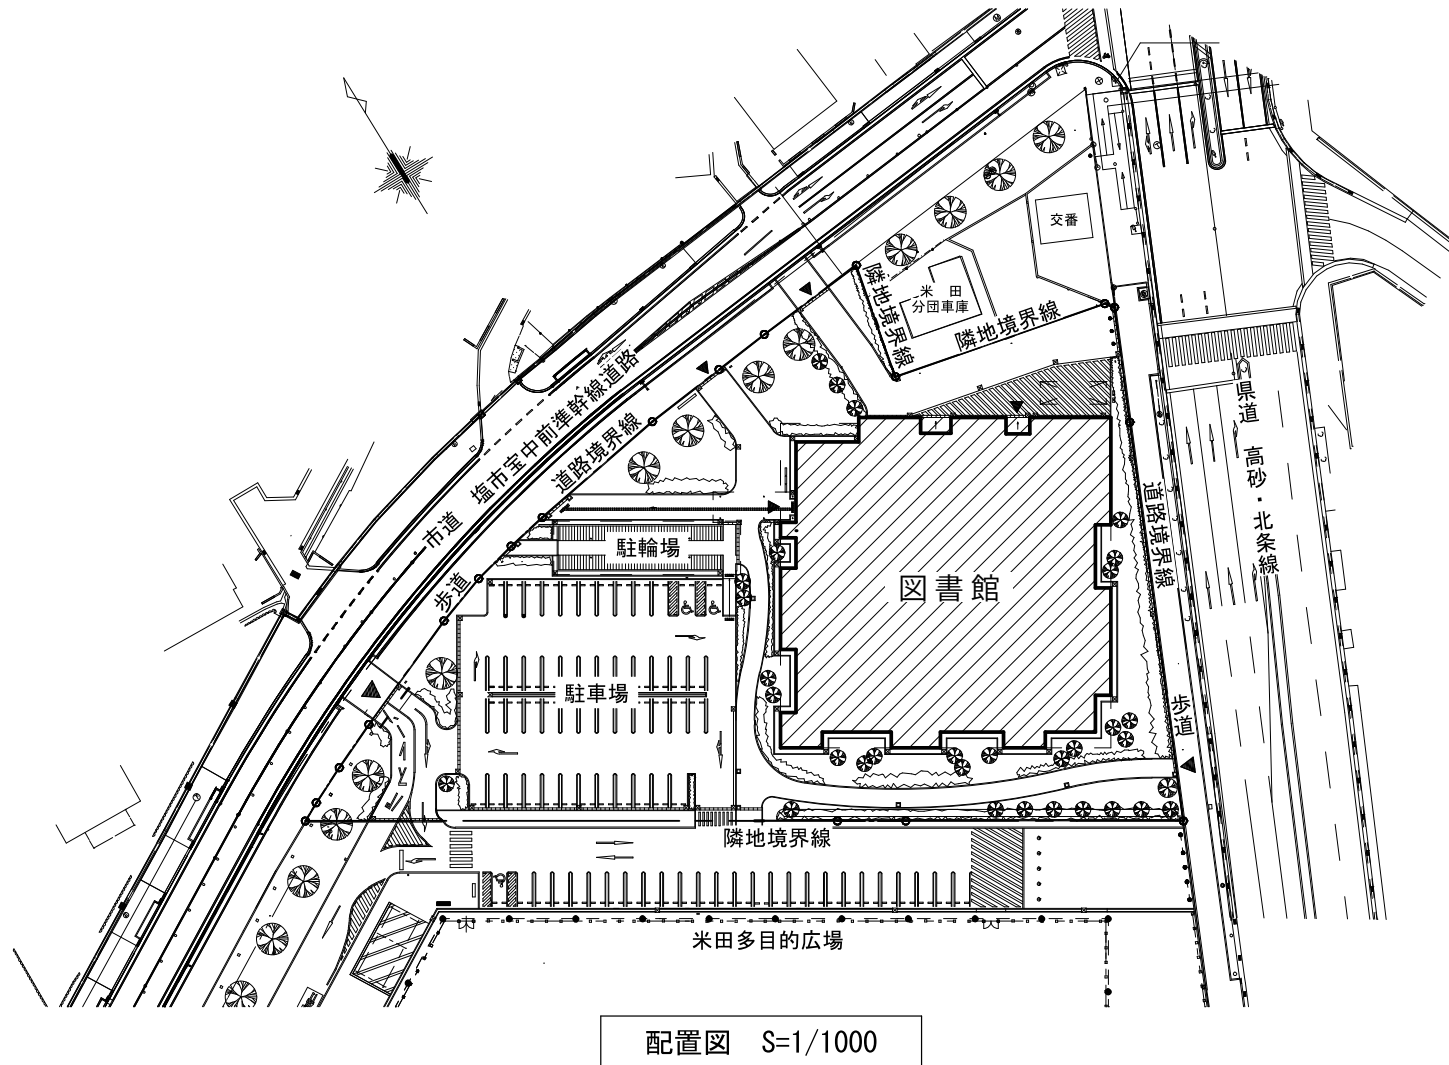

高砂市立図書館平面図 NO.2

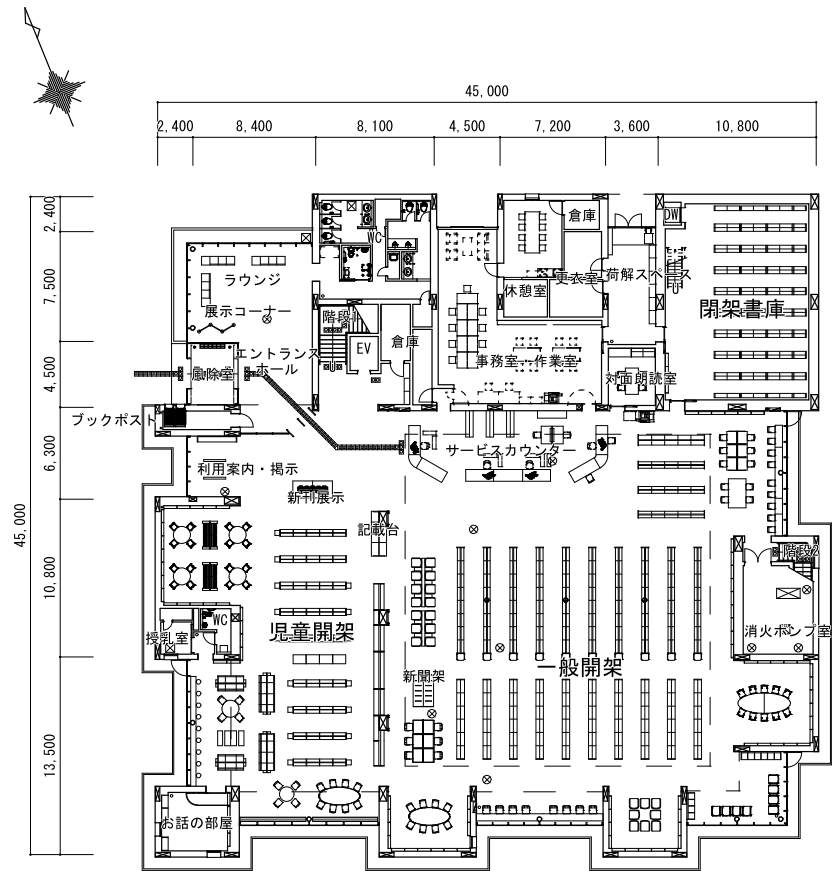

1階平面図 S=1/500

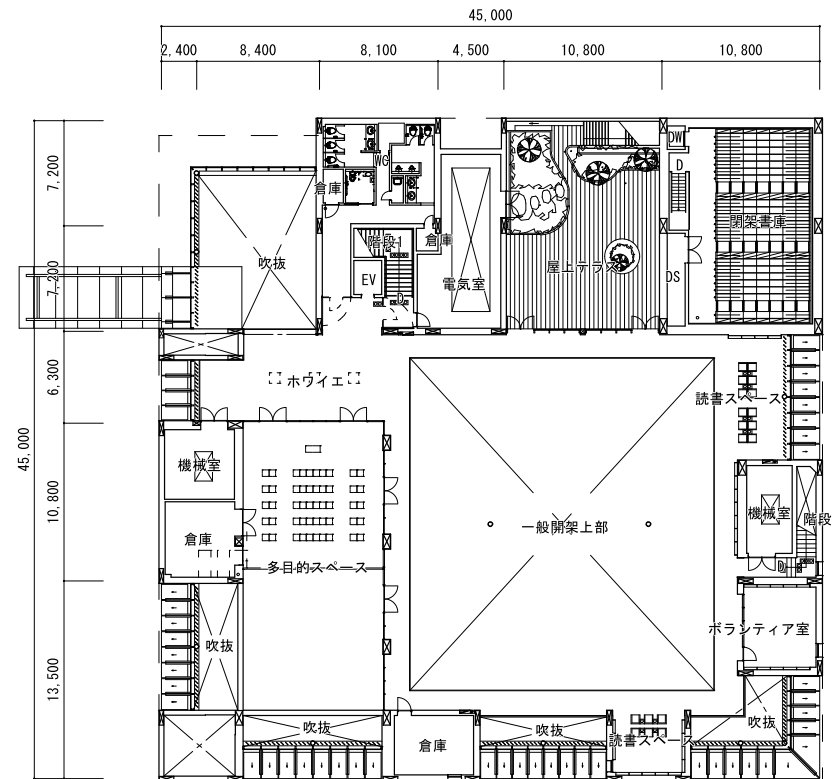

2階平面図 S=1/500