



道路台帳図

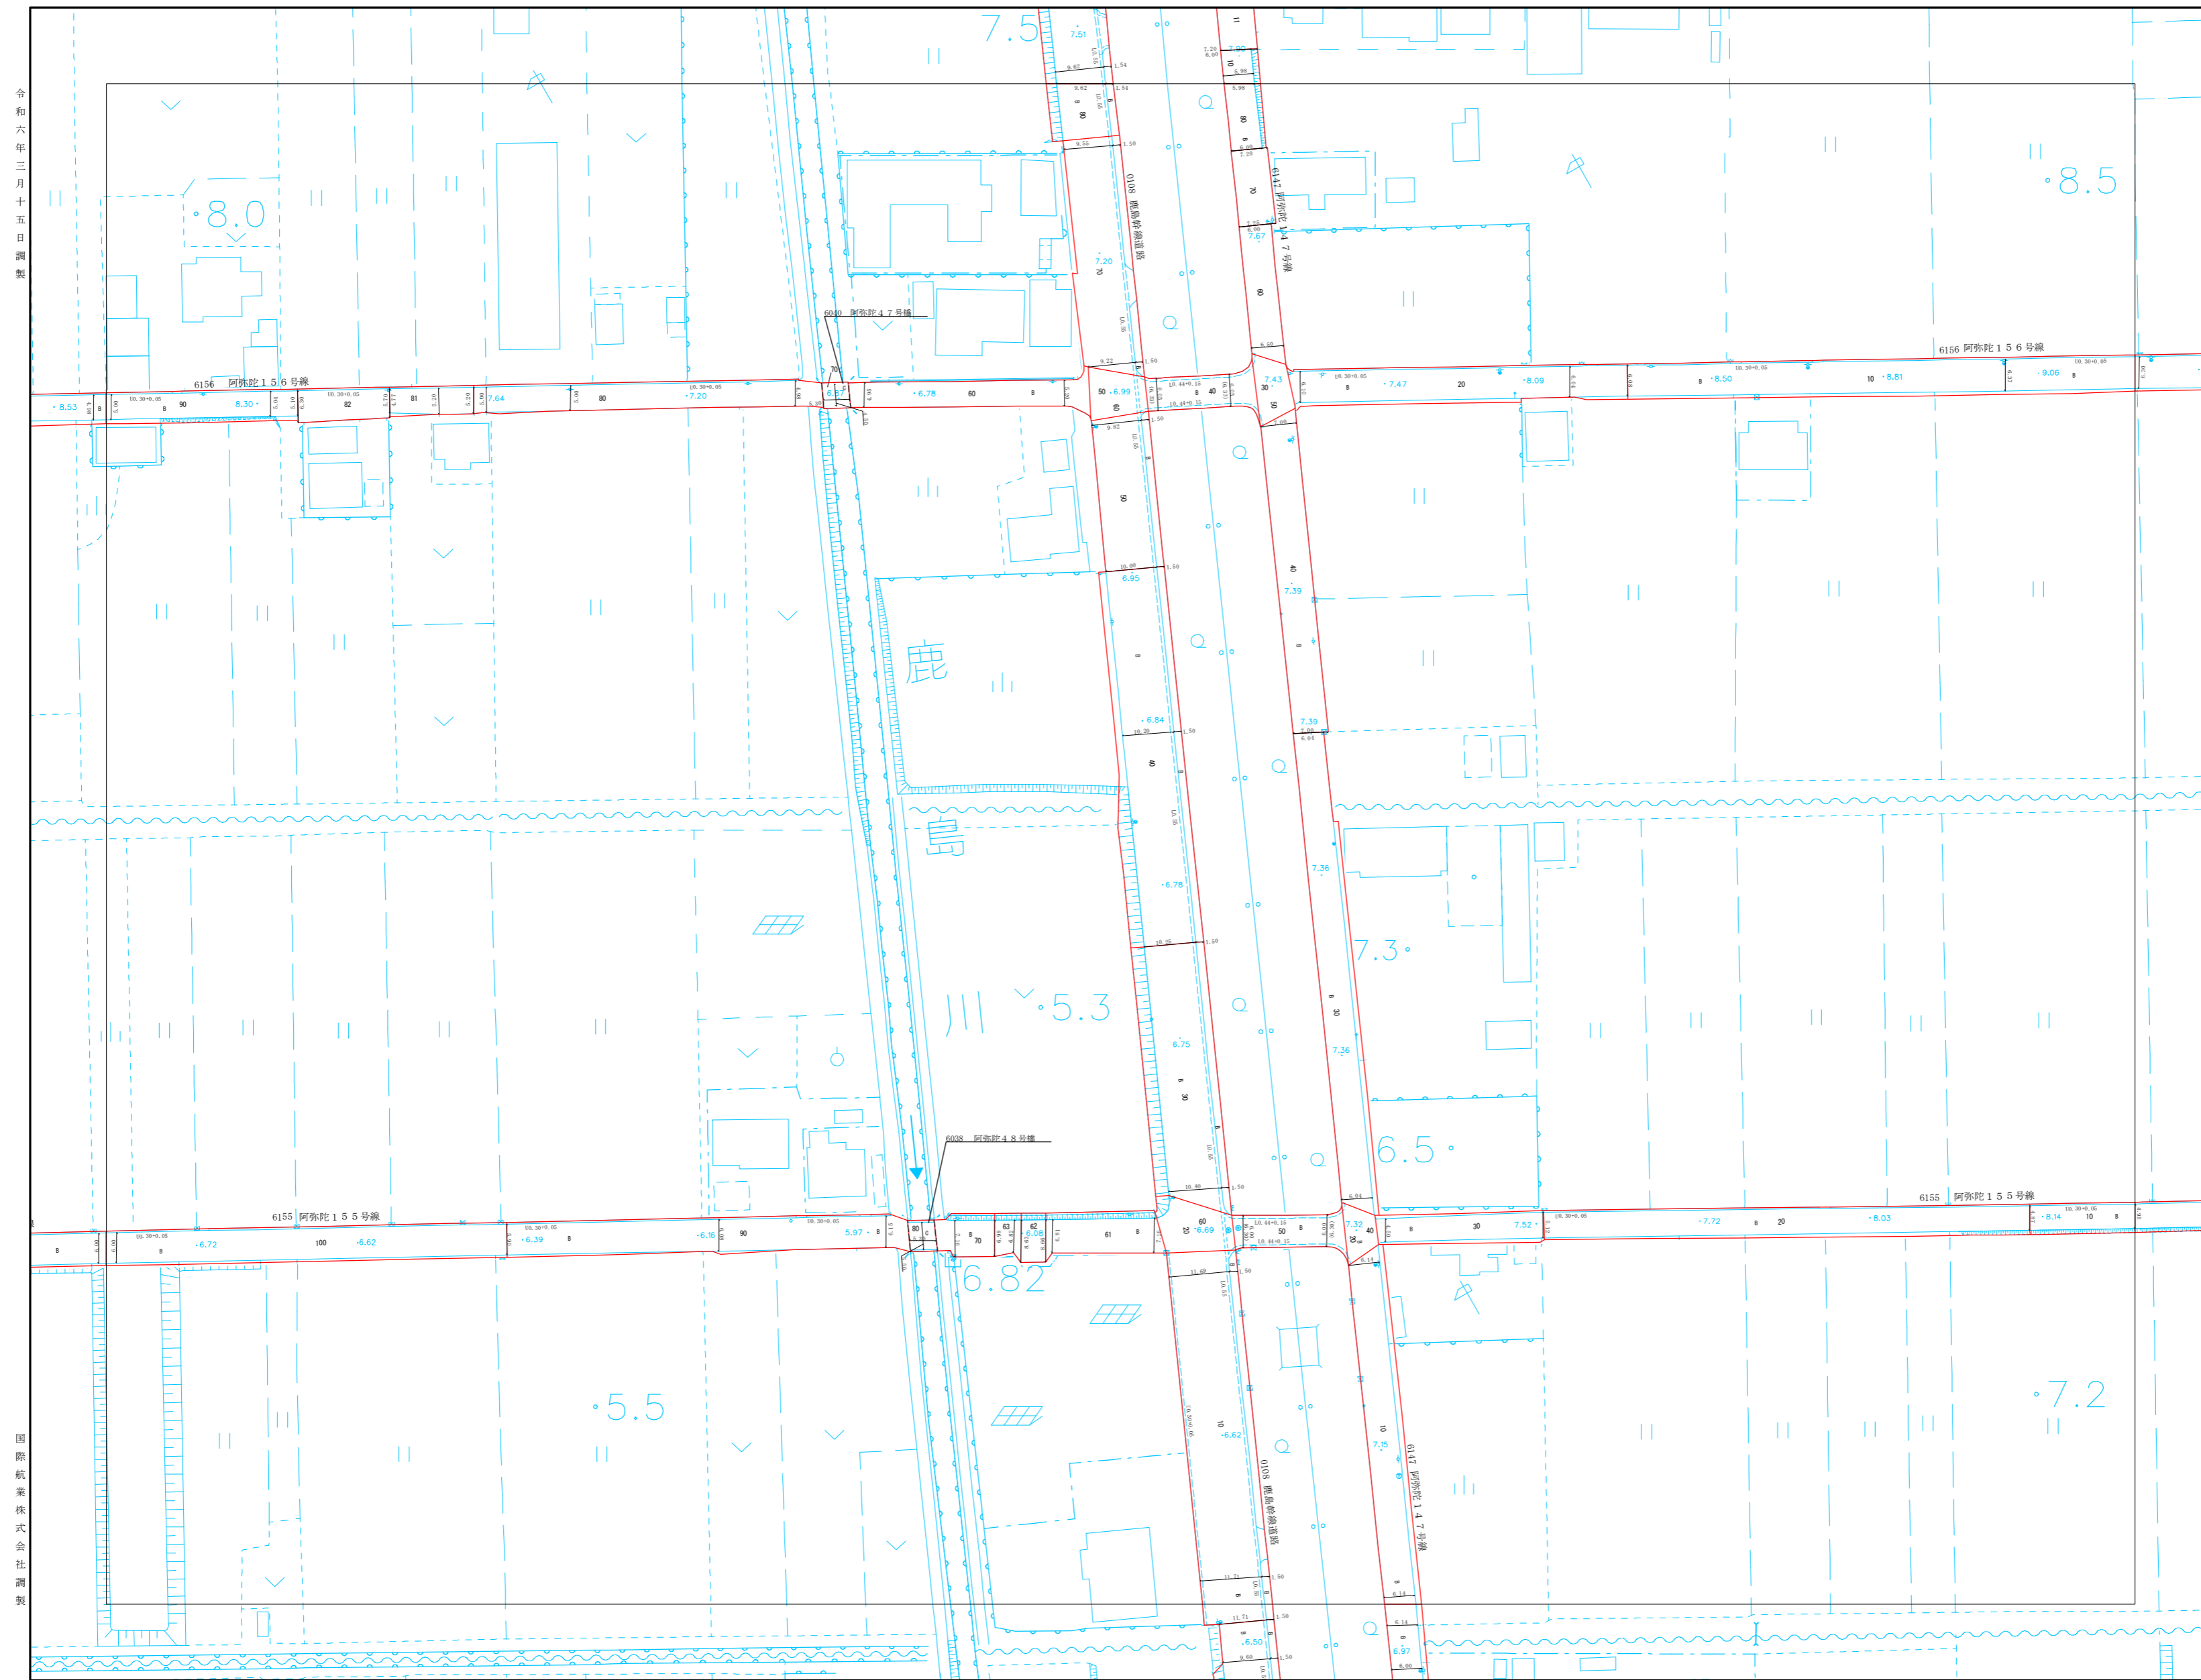

05-18	05-19	05-20
05-23	05-24	05-25
09-03	09-04	09-05

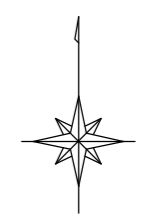

令和六年三月十五日調製

国府航業株式会社調製

高砂市

1:1000

